
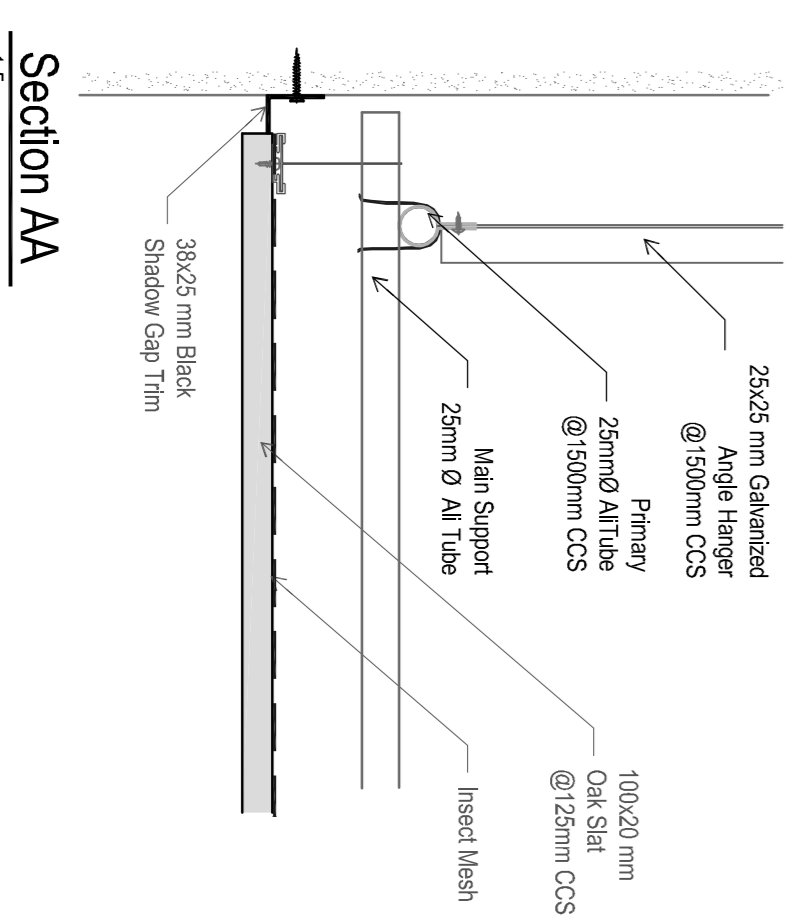
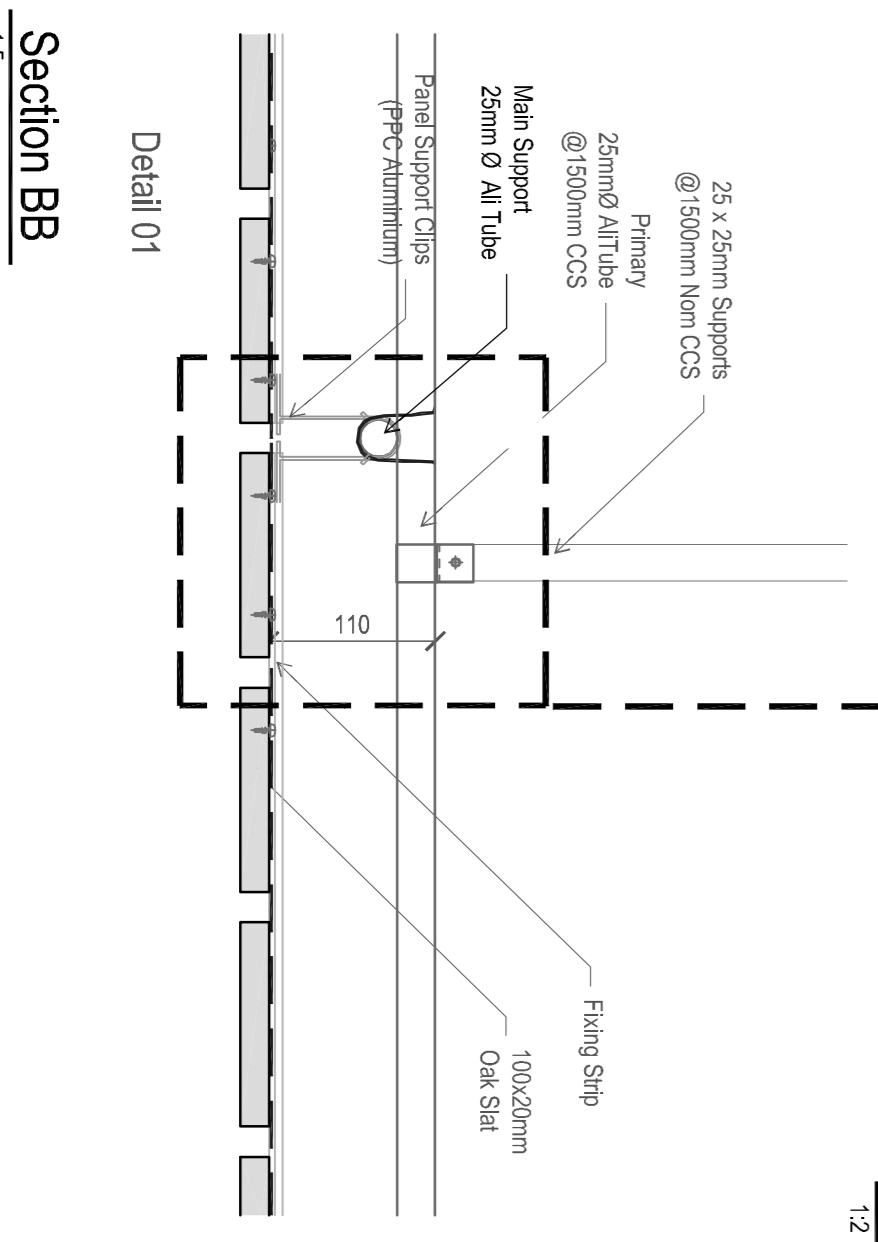
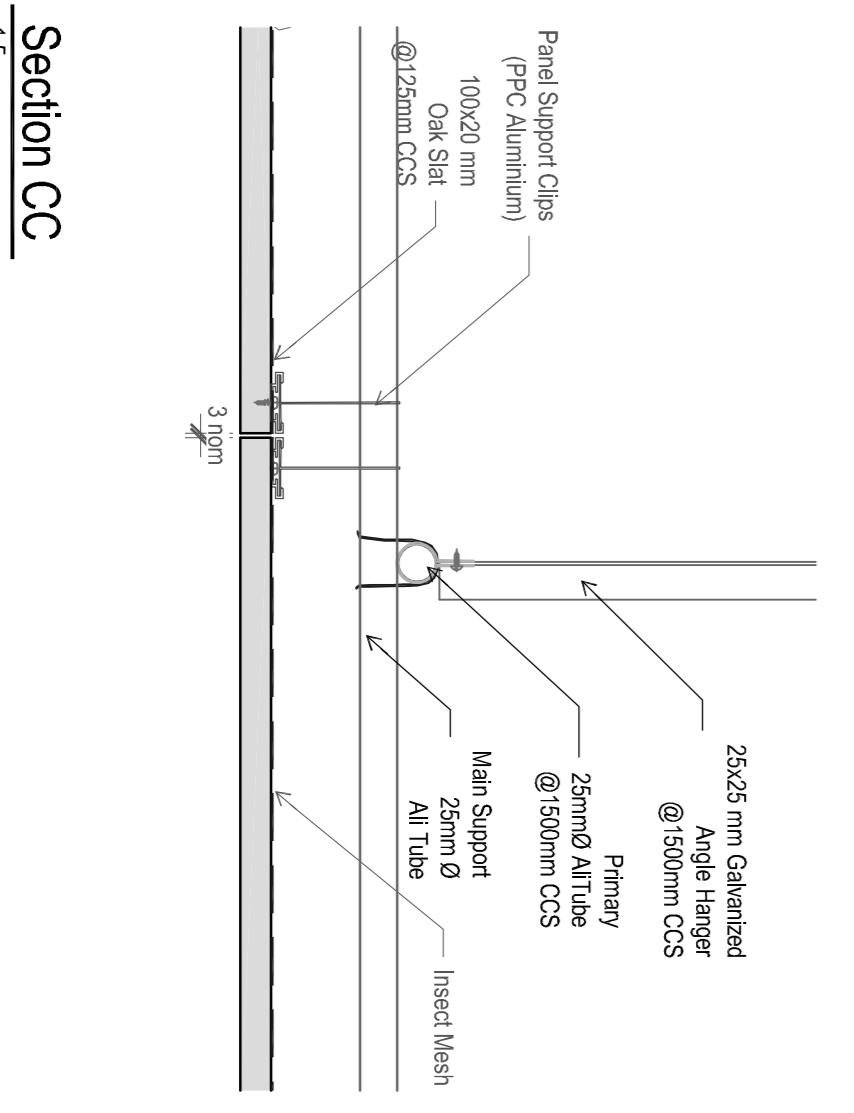
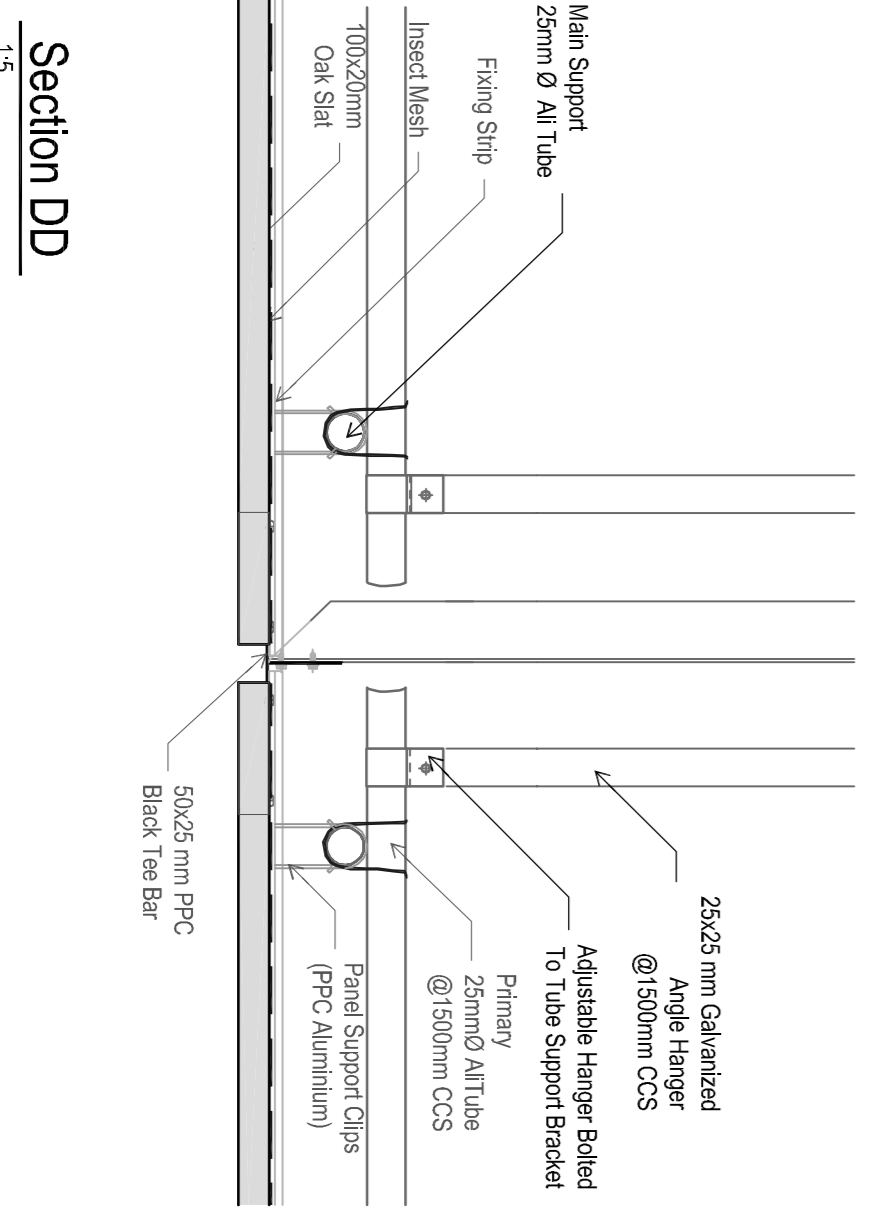
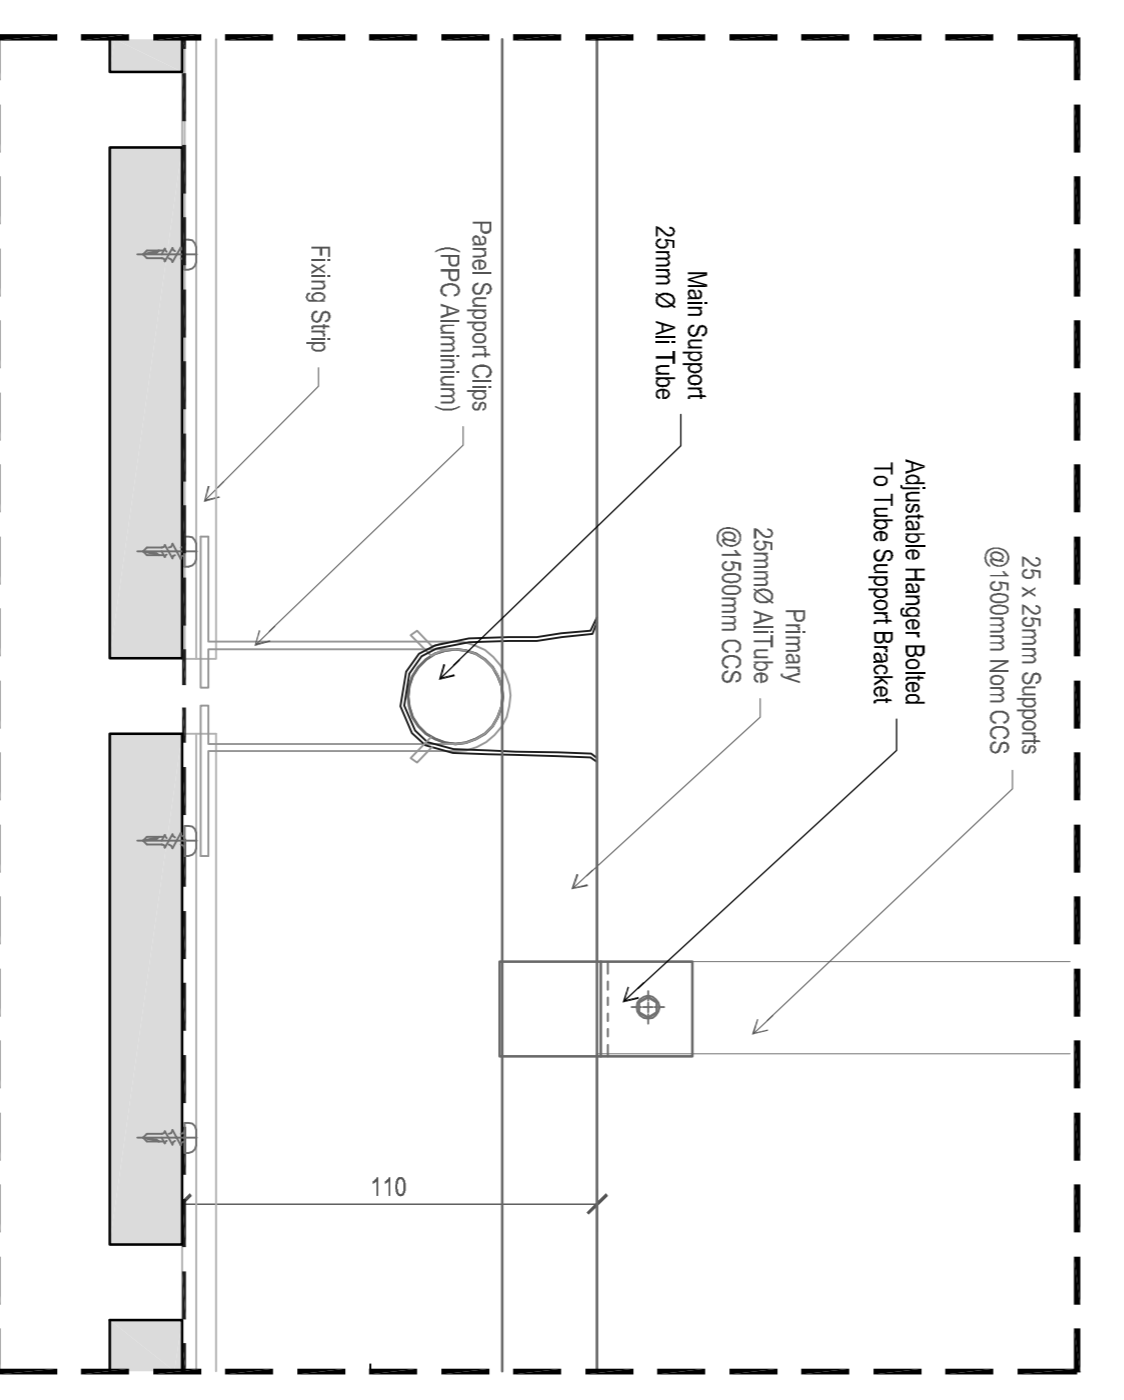
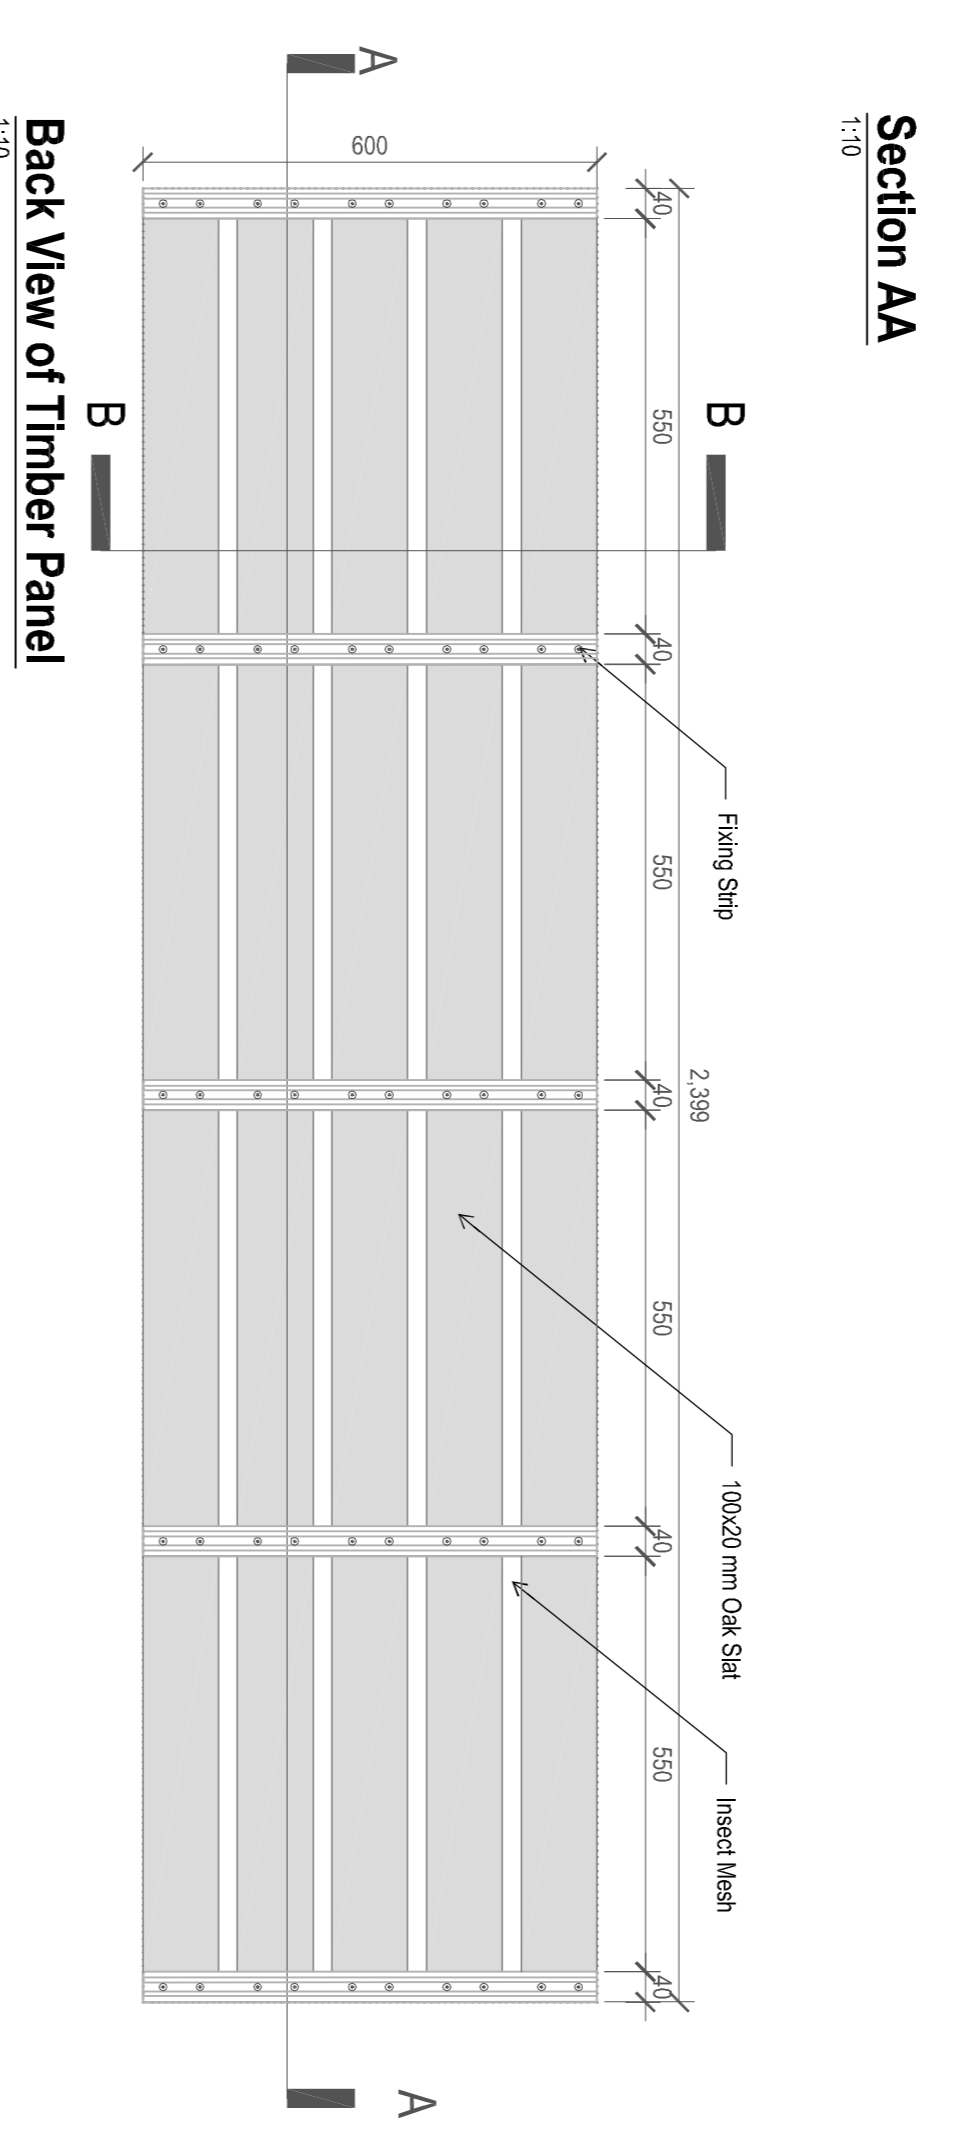
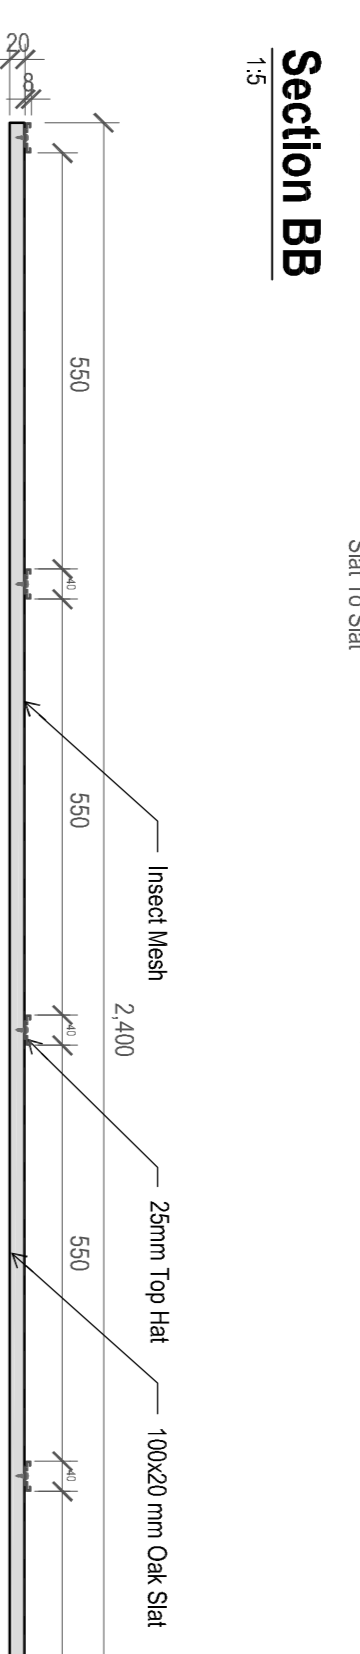
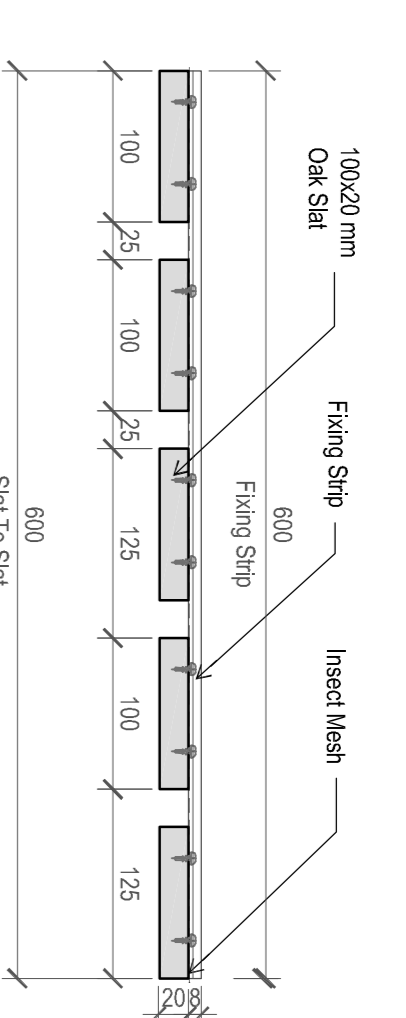


GENERAL NOTES:
 Dimensions are in millimetres
 Contracts are not to scale dimensions from drawings
 NOTES:
 *DIMENSIONS SHOWN ARE ACTUAL
 *MANUFACTURING AND INSTALLATION TOLERANCES MUST BE TAKEN INTO ACCOUNT

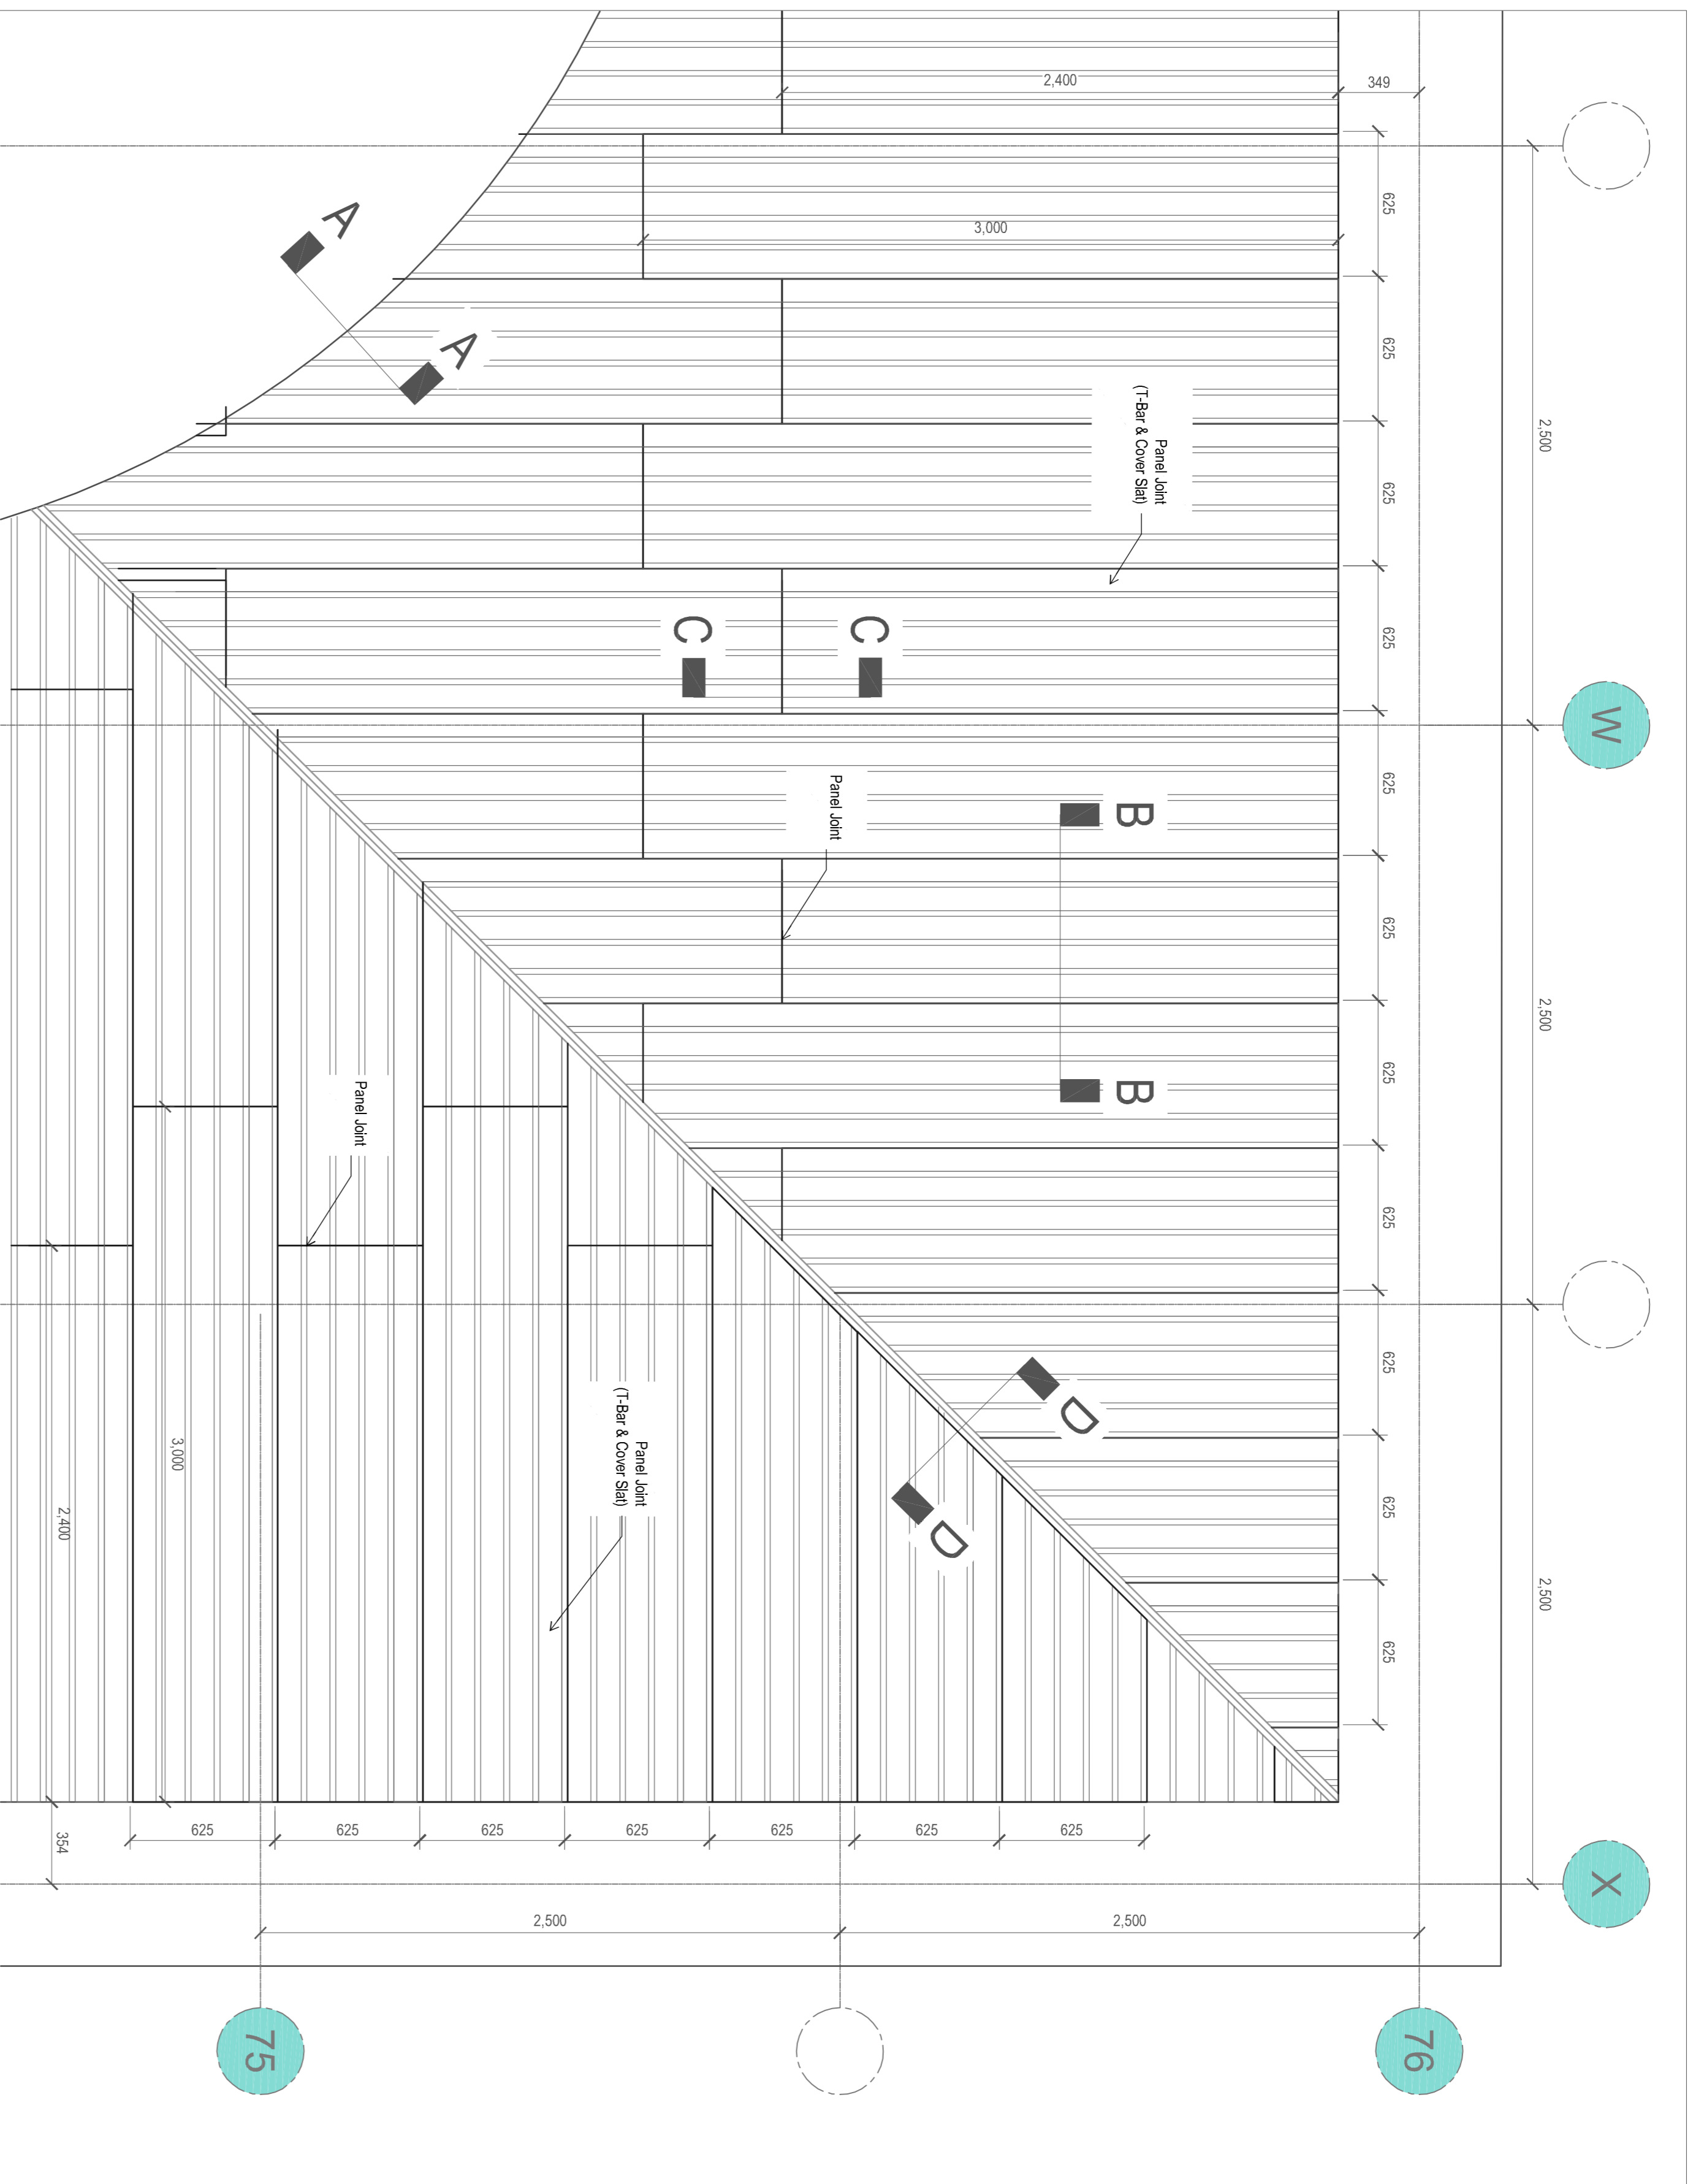

| | | | | | |
|---|--|----------------------------|--|-----------------|--|
| Job No 4689 | | Dwg No 4689-T-02 | | Rev - | |
| Scale 1:50, 1:5, 1:2 | | Date 30.07.10 | | Drawn by HH | |
| Drawing Checked | | For Approval | | Construction | |
| For Information | | ***** | | | |
| <p>BCL TIMBER PROJECTS</p> <p>Design • Manufacture • Installation</p> <p>The Old Byes, Oakley Farm, Round Lane, Hars, Brisbane QLD 4008</p> <p>Tel: 0118 9344 155 Fax: 0118 9344 188 E-Mail: design@bcl.com.au Web-site: www.bcl.com.au</p> | | | | | |
| <p>Job Title ST. GEORGE'S PARK</p> <p>Drawing Title Timber Soffit Partial Plan & Details</p> | | | | | |
| <p>Drawing Status TENDER</p> <p>Signed on behalf of BCL TIMBER PROJECTS</p> | | | | | |
| Rev | | Date | | Revisions | |
| CR No. | | | | | |