


# CONCEALED FIXED SYSTEM CF1



DO NOT SCALE FROM DRAWING. IF IN DOUBT ASK  
ALL DIMENSIONS ARE mm UNLESS OTHERWISE STATED


A3

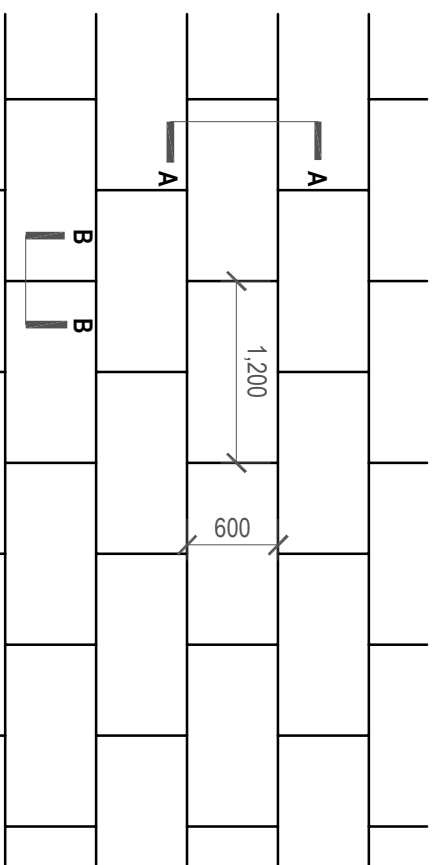

TIMBER PANELS ON PLAN


1:50

Panel sizes vary depending on weight,  
configuration and preferred layout

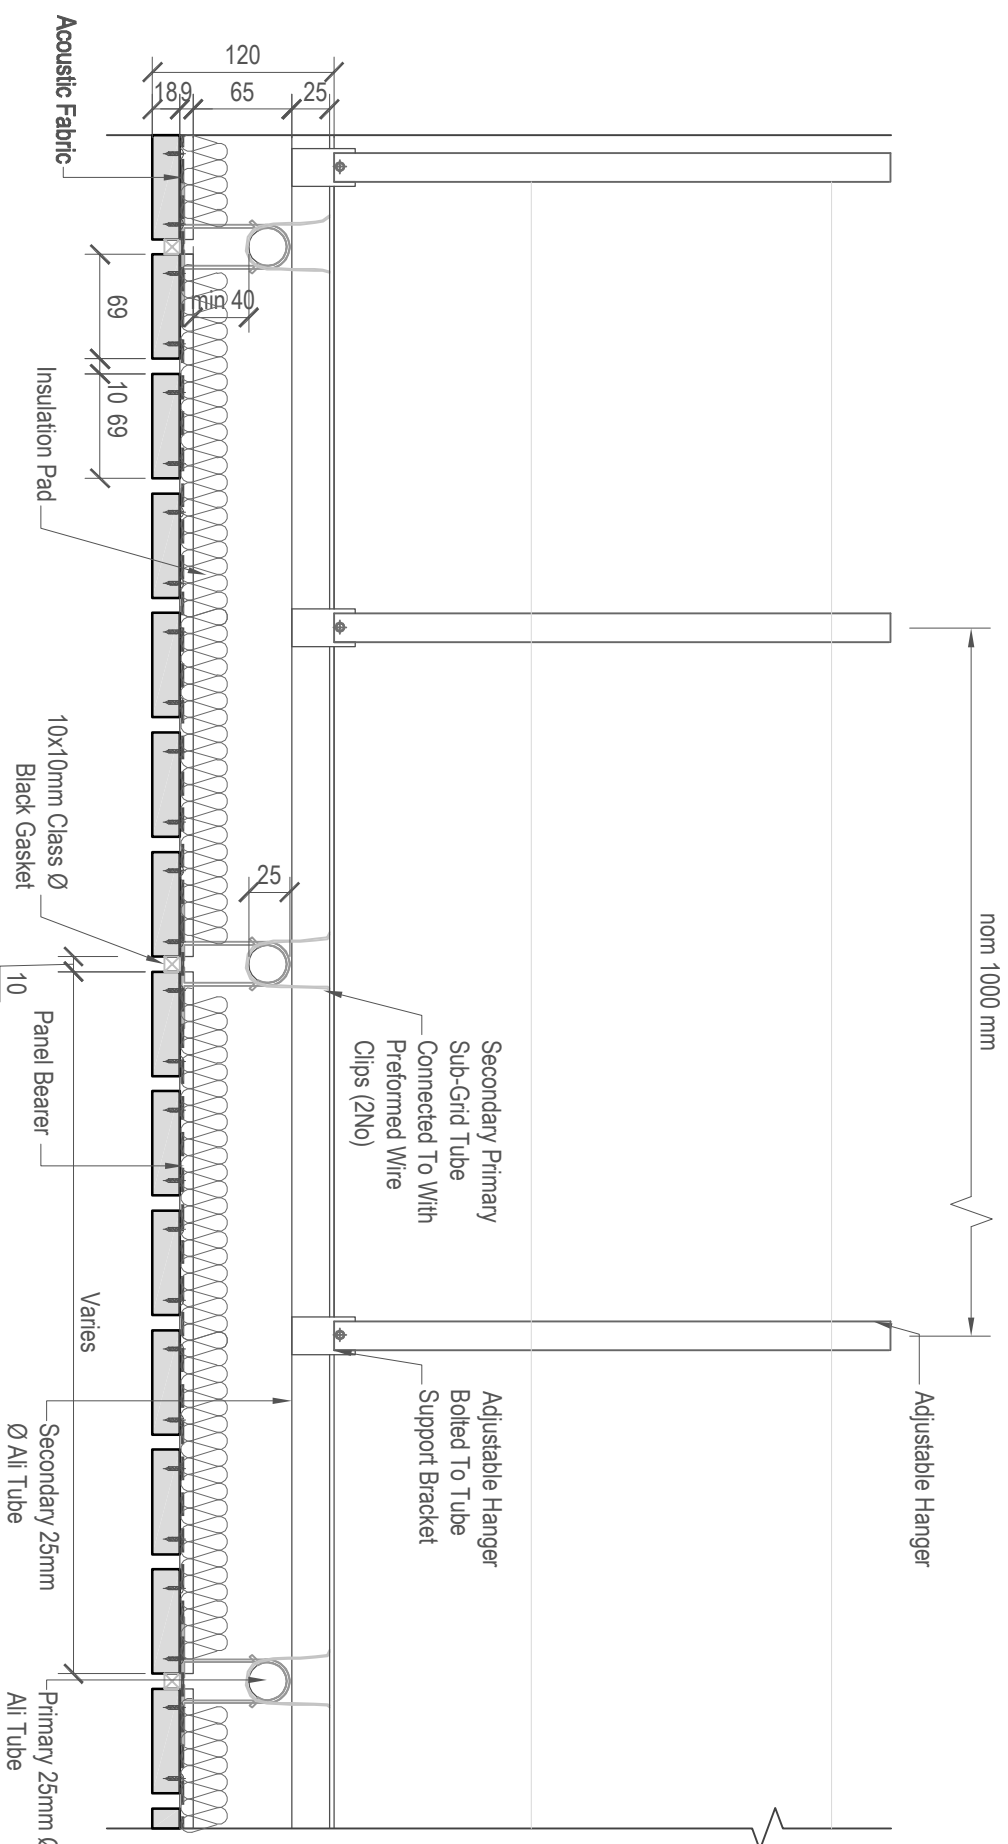

SECTION A-A

1:5

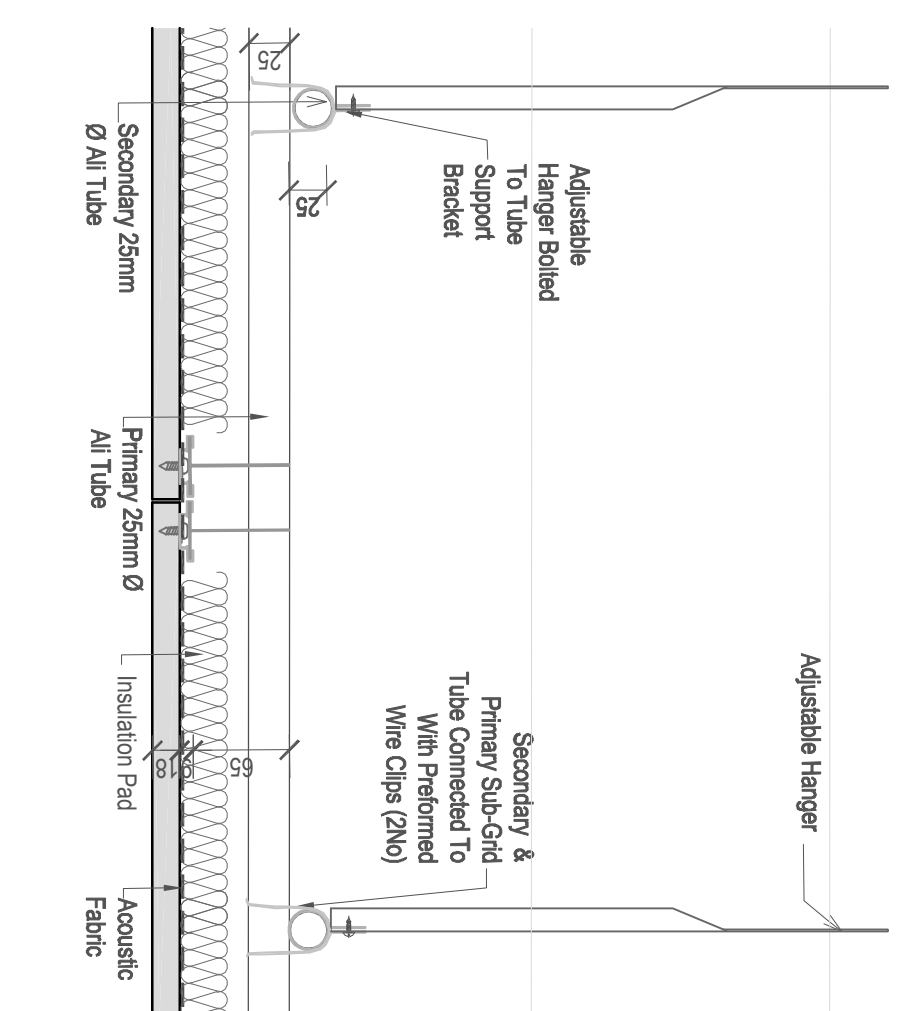

SECTION B-B

1:5

Drawing Title

Concealed Hook On System

Job Title

SUPPORT SYSTEM-CF1

Drawing Status

TENDER

Signed

Date

on behalf of BCL Timber Projects Limited

**BCL** TIMBER PROJECTS

Design

Manufacture

Installation

The Old Byre, Oakley Farm,  
Pound Lane, Hurst,  
Berkshire, RG10 0RS

Tel: 0118 9344 155  
Fax: 0118 9344 188  
E-Mail: design@bcl.uk.net

Website: www.bcltimberprojects.co.uk

|        |        |     |       |          |          |
|--------|--------|-----|-------|----------|----------|
| Job No | Drg No | Rev | Scale | Date     | Drawn by |
|        | CF1    | -   | 1:5   | 23.01.13 | SN       |

| Rev | Date | Revisions | CR# |
|-----|------|-----------|-----|
|     |      |           |     |
|     |      |           |     |
|     |      |           |     |