


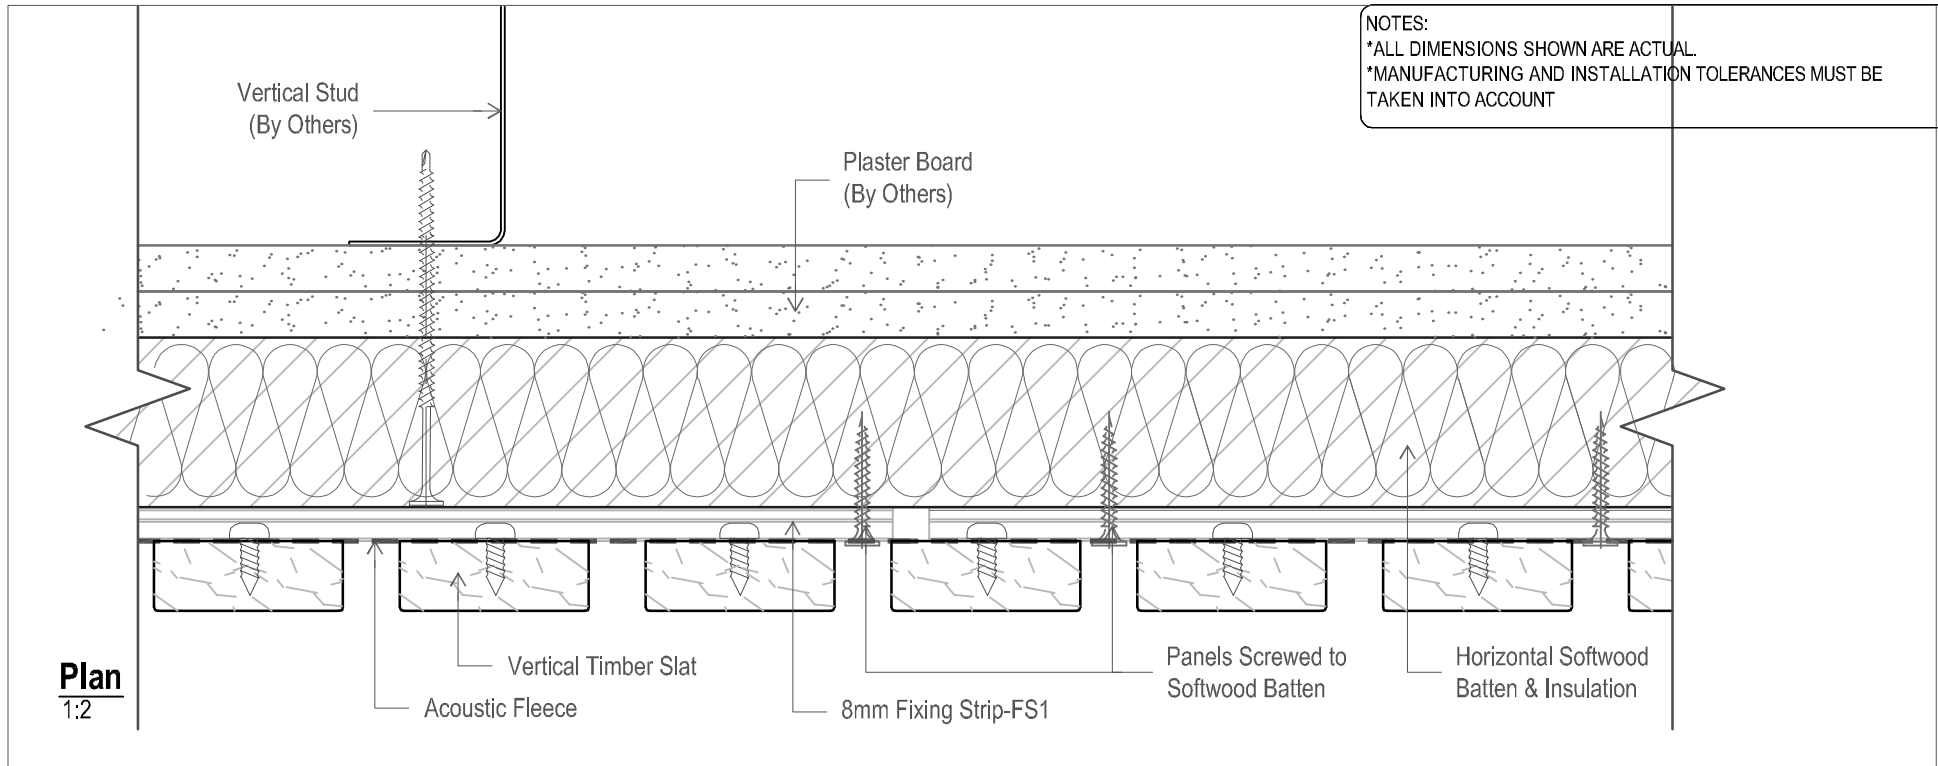


NOTES:  
\*ALL DIMENSIONS SHOWN ARE ACTUAL  
\*MANUFACTURING AND INSTALLATION TOLERANCES MUST BE TAKEN INTO ACCOUNT




**Plan**  
1:2

**DIRECT SCREW FIX**

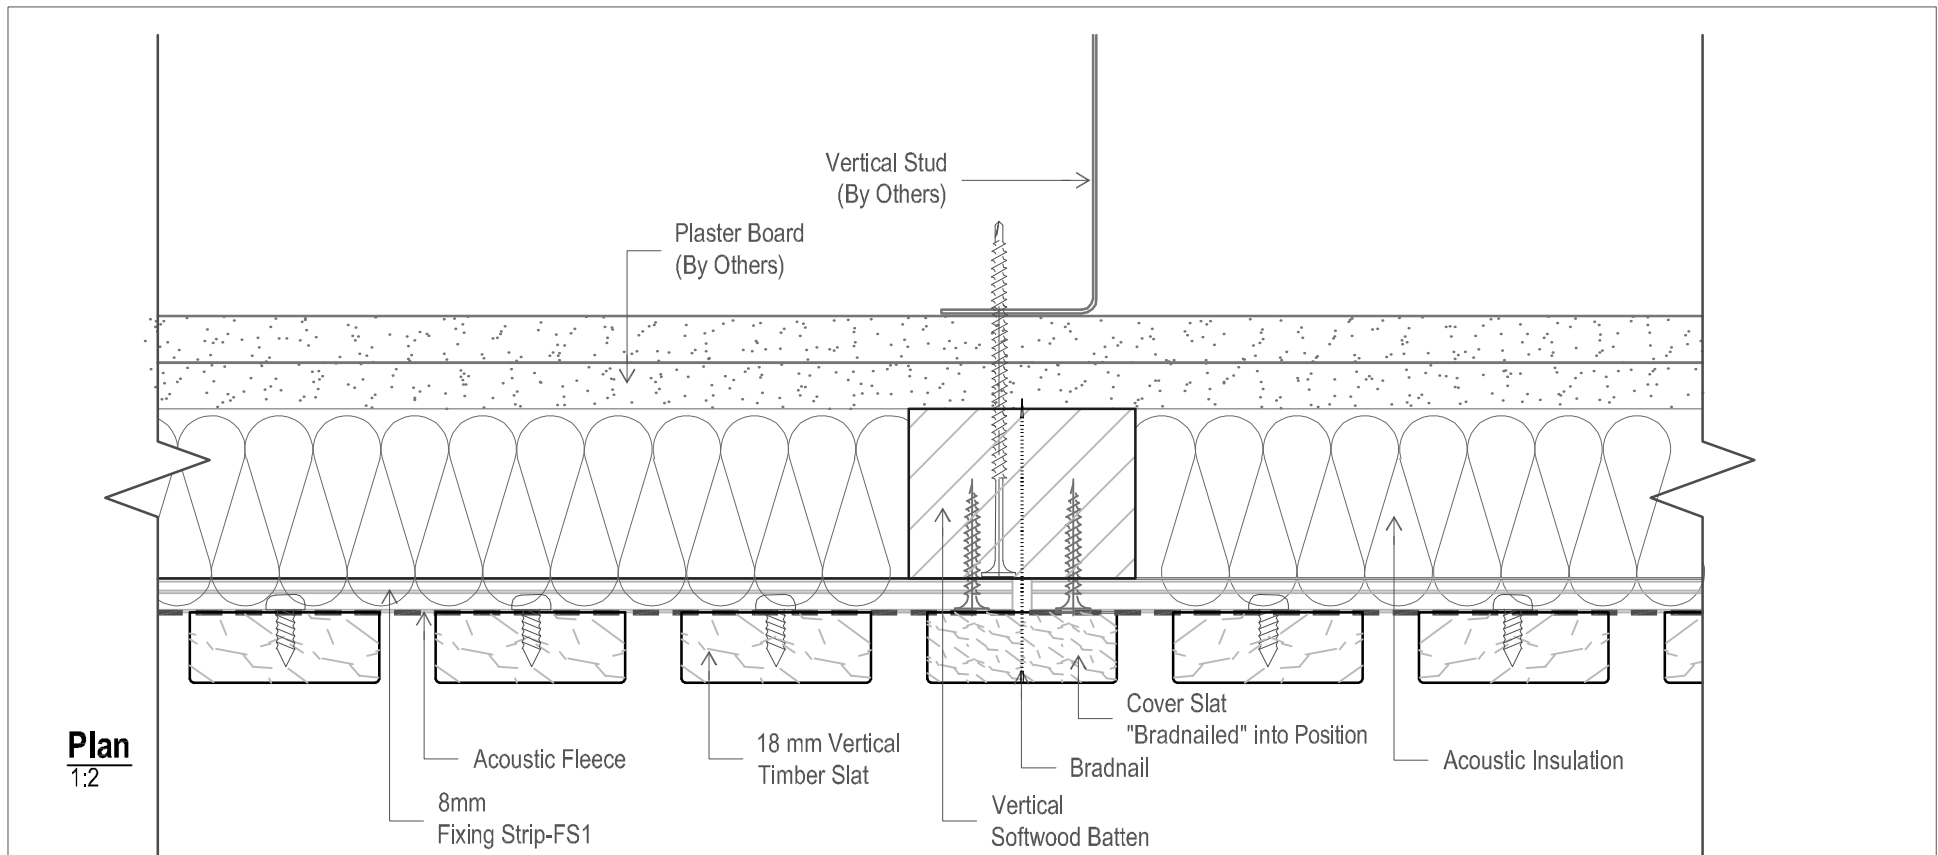

**Plan**  
1:2

**COVER BATTEN**

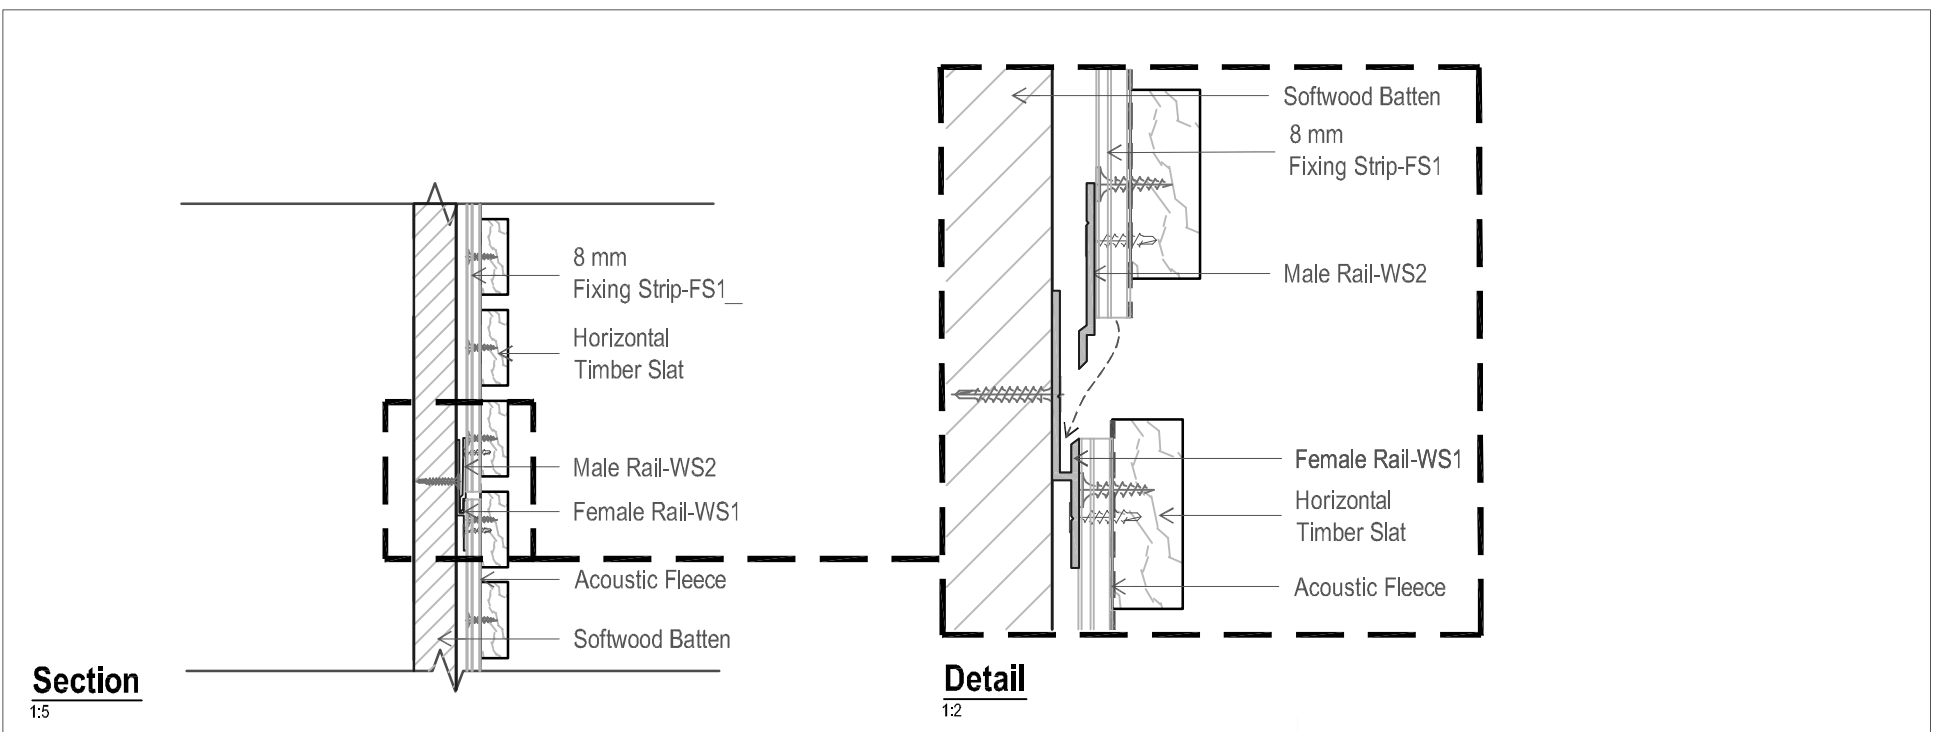

**Section**  
1:5

**Detail**  
1:2

**WALL RAIL SYSTEM**

Drawing Title INTERNAL FIXING DETAILS		
Scale 1:2	Date 03.08.10	Drawn by IH
Job No -	Drg No TD-05-01	Rev -





Job Title TYPICAL INTERNAL DETAILS	
Drawing Status -	Date
Signed on behalf of BCL Timber Projects	Date

**BCL TIMBER PROJECTS**

Design • Manufacture • Installation


The Old Byre, Oakley Farm,  
Pound Lane, Hurst,  
Berkshire. RG10 0RS

Tel: 0118 9344 155  
Fax: 0118 9344 188  
E-Mail: [design@bcl.uk.net](mailto:design@bcl.uk.net)  
Website: [www.bcl.org.uk](http://www.bcl.org.uk)




NOTES:  
\*ALL DIMENSIONS SHOWN ARE ACTUAL  
\*MANUFACTURING AND INSTALLATION TOLERANCES MUST BE TAKEN INTO ACCOUNT

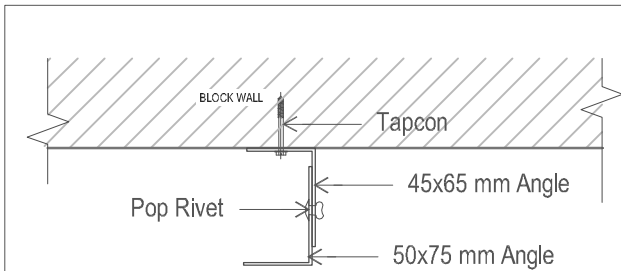

**Bracket/Rail Fixing Plan**


1:5

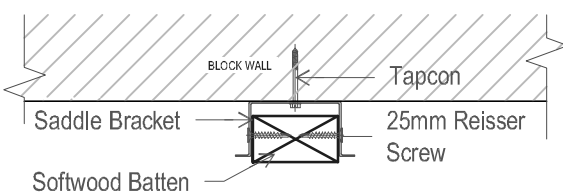

**Saddle Bracket/Softwood Batten Fixing Plan**


1:5

**BLOCK WALLS**

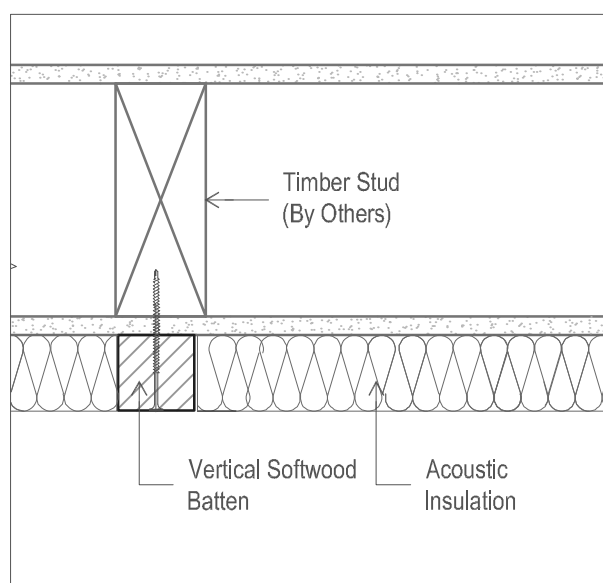


**Direct Fix Vertical Softwood Batten Plan**

1:5

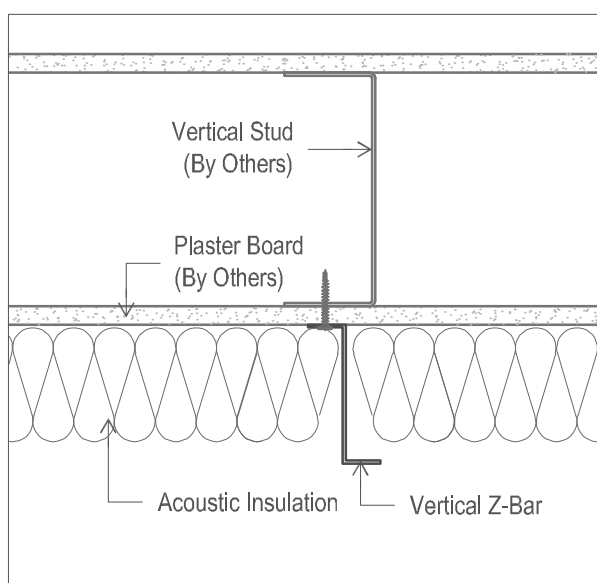


**Aluminium Vertical Z-Bar Plan**

1:5

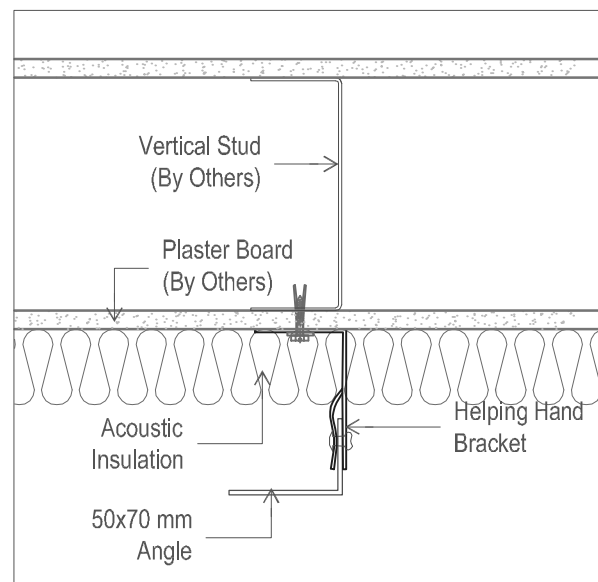


**Bracket/Rail Fixing Plan**

1:5

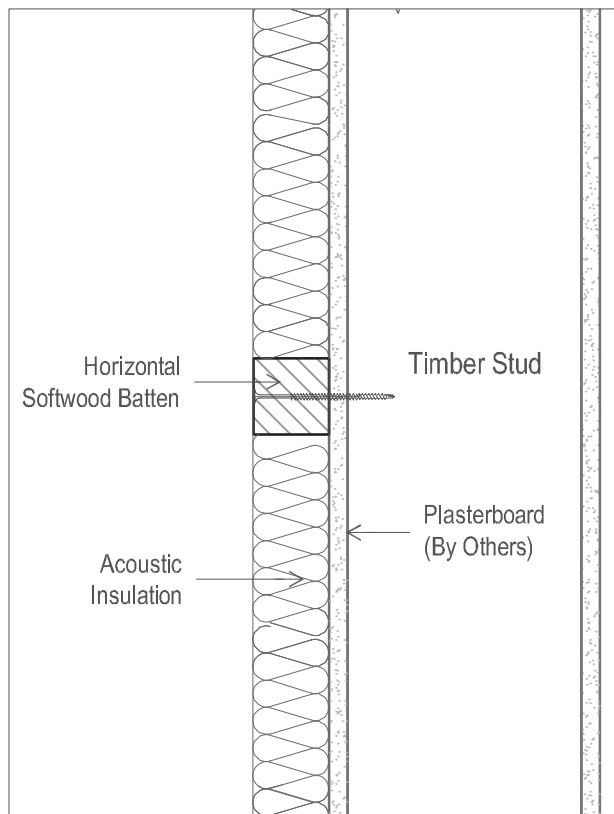


**Direct Fix Horizontal Softwood Batten Section**

1:5

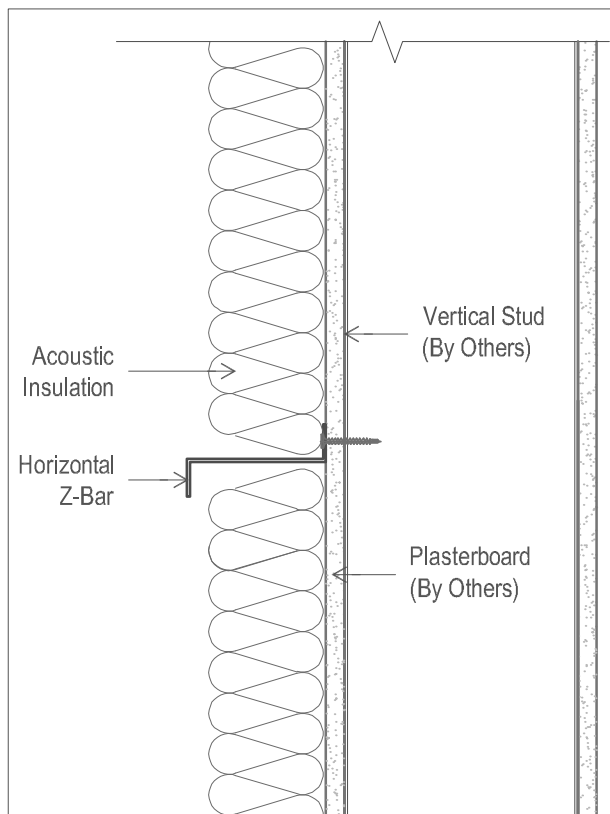

**Aluminium Horizontal Z-Bar Section**

1:5

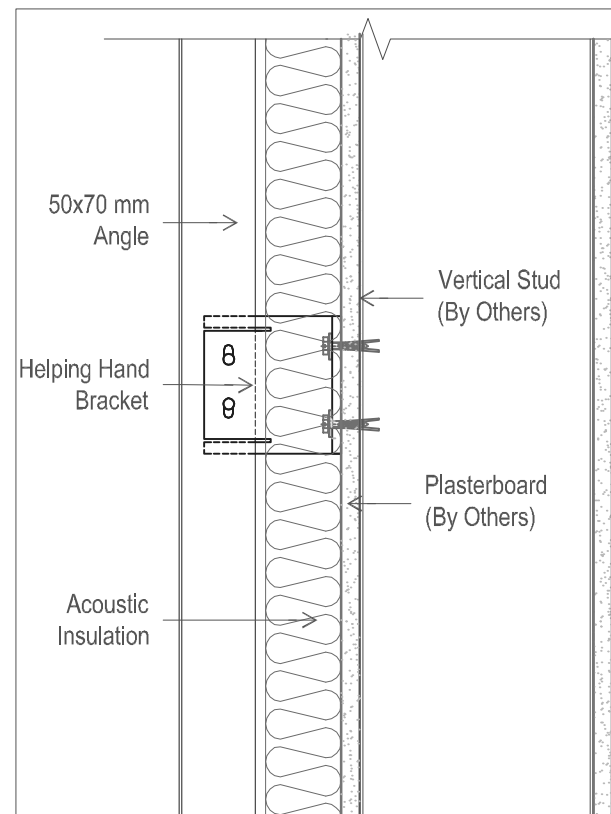

**Bracket/Rail Fixing Section**

1:5

**STUD WALLS**

Drawing Title INTERNAL SUPPORT DETAILS		
Scale 1:5	Date 04.08.10	Drawn by IH
Job No -	Drg No TD-06-01	Rev -

Job Title TYPICAL INTERNAL DETAILS	
Drawing Status -	Date
Signed on behalf of BCL Timber Projects	

**BCL TIMBER PROJECTS**

Design • Manufacture • Installation

The Old Byre, Oakley Farm,  
Pound Lane, Hurst,  
Berkshire. RG10 0RS

Tel: 0118 9344 155  
Fax: 0118 9344 188  
E-Mail: [design@bcl.uk.net](mailto:design@bcl.uk.net)  
Website: [www.bcl.org.uk](http://www.bcl.org.uk)





# HORIZONTAL SLATS



DO NOT SCALE FROM DRAWING. IF IN DOUBT ASK  
ALL DIMENSIONS ARE mm UNLESS OTHERWISE STATED


A3

NOTES:  
\*ALL DIMENSIONS SHOWN ARE ACTUAL  
\*MANUFACTURING AND INSTALLATION TOLERANCES MUST BE TAKEN INTO ACCOUNT

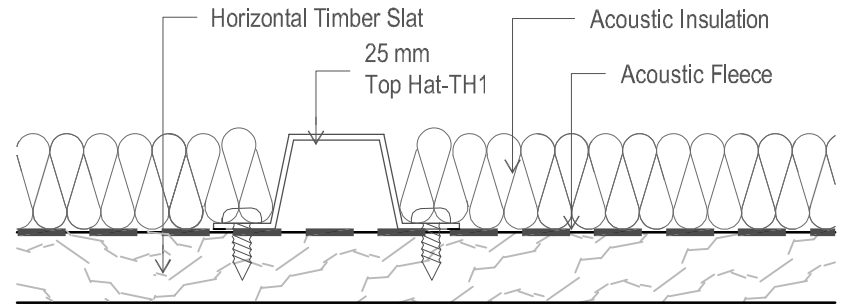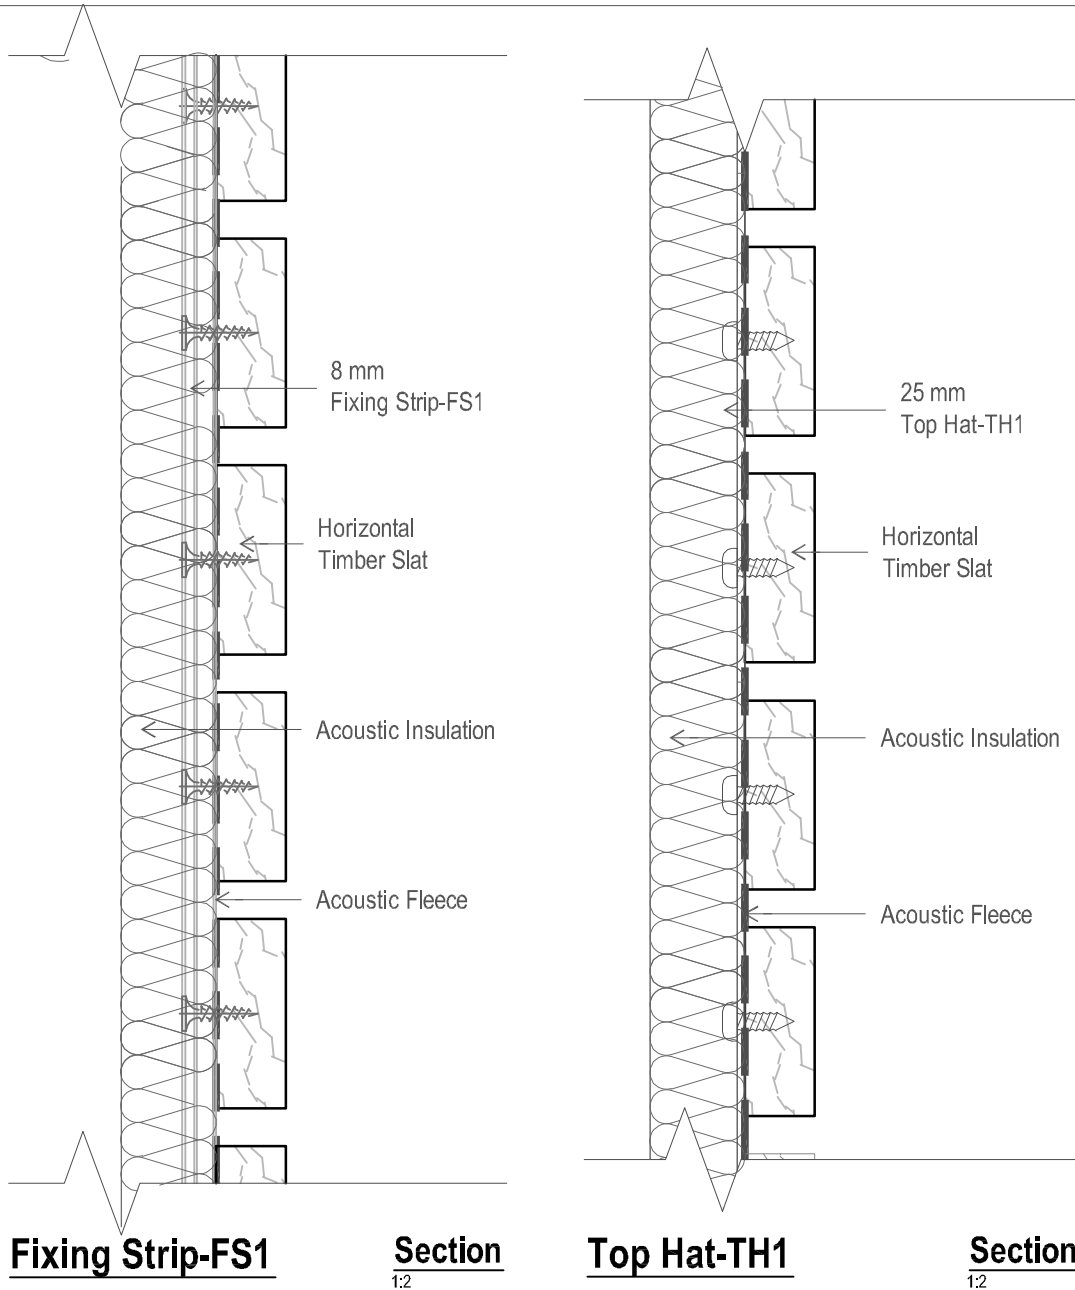

**Top Hat-TH1**


**Plan**  
1:2

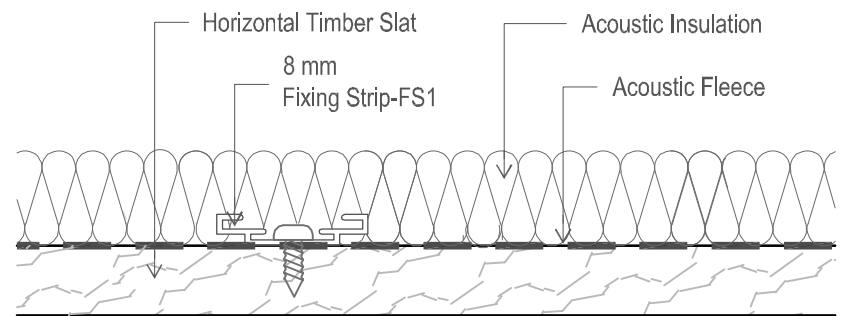

**Fixing Strip-FS1**

**Plan**  
1:2

# VERTICAL SLATS

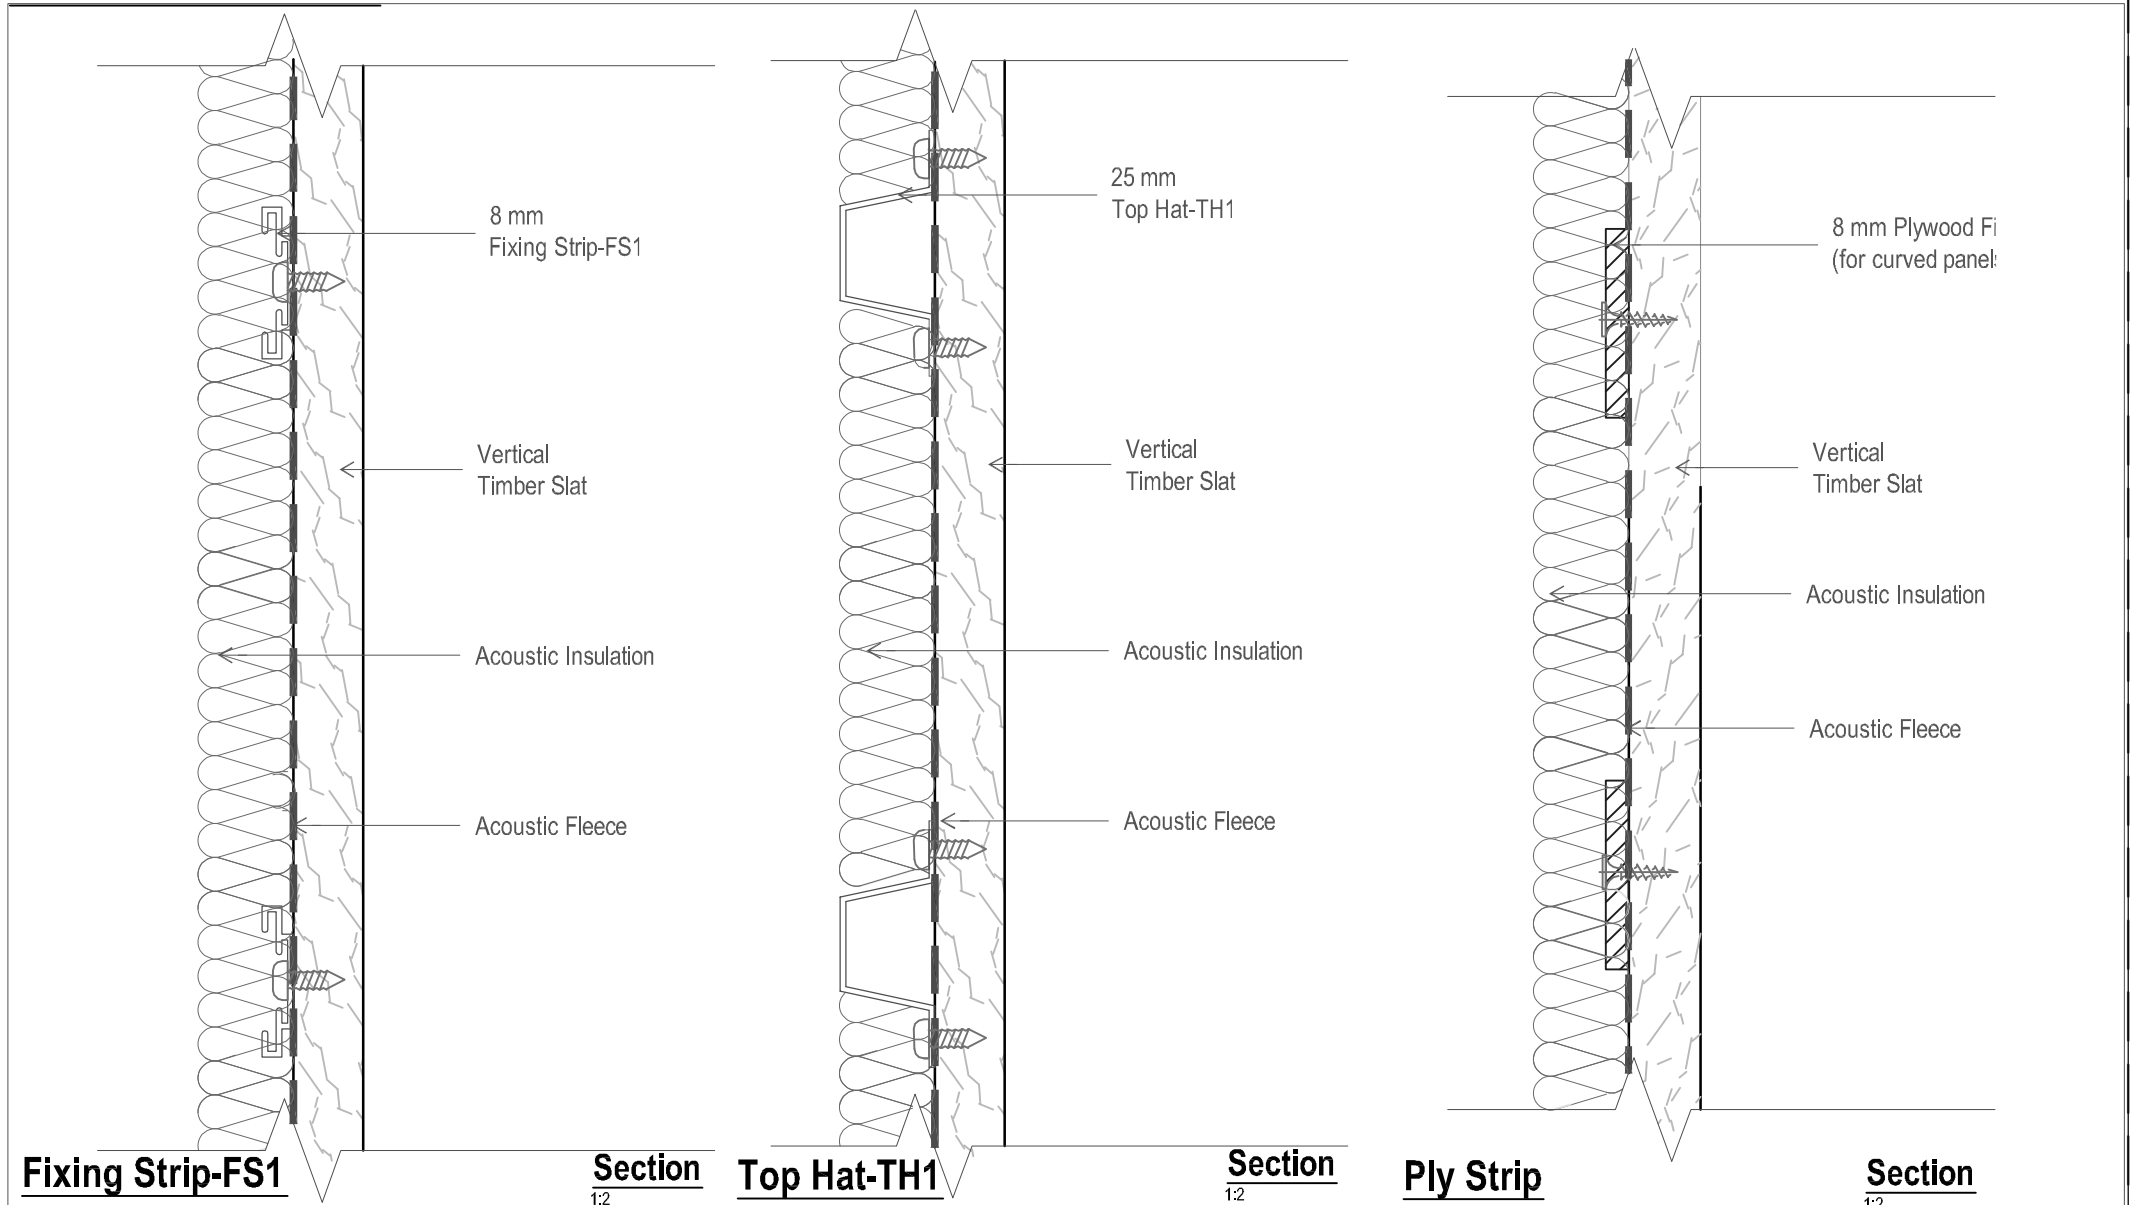

Drawing Title <b>PANEL DETAILS</b> Horizontal & Vertical Slats		
Scale 1:2	Date 04.08.2010	Drawn by IH
Job No -	Drg No <b>TD-07-01</b>	Rev

Job Title <b>TYPICAL INTERNAL DETAILS</b>	
Drawing Status	-
Signed	Date
on behalf of BCL Timber Projects	

**BCL TIMBER PROJECTS**

Design • Manufacture • Installation

The Old Byre, Oakley Farm,  
Pound Lane, Hurst,  
Berkshire. RG10 0RS

Tel: 0118 9344 155  
Fax: 0118 9344 188  
E-Mail: [design@bcl.uk.net](mailto:design@bcl.uk.net)  
Website: [www.bcl.org.uk](http://www.bcl.org.uk)