

25x25mm GALV ANGLE HANGERS



38x19mm GALVANISED STEEL

CHANNEL SUB GRID (BLACK)

CHANNEL/TEE SUPPORT

BRACKET (BLACK)

GALV STEEL TEE BAR (BLACK)

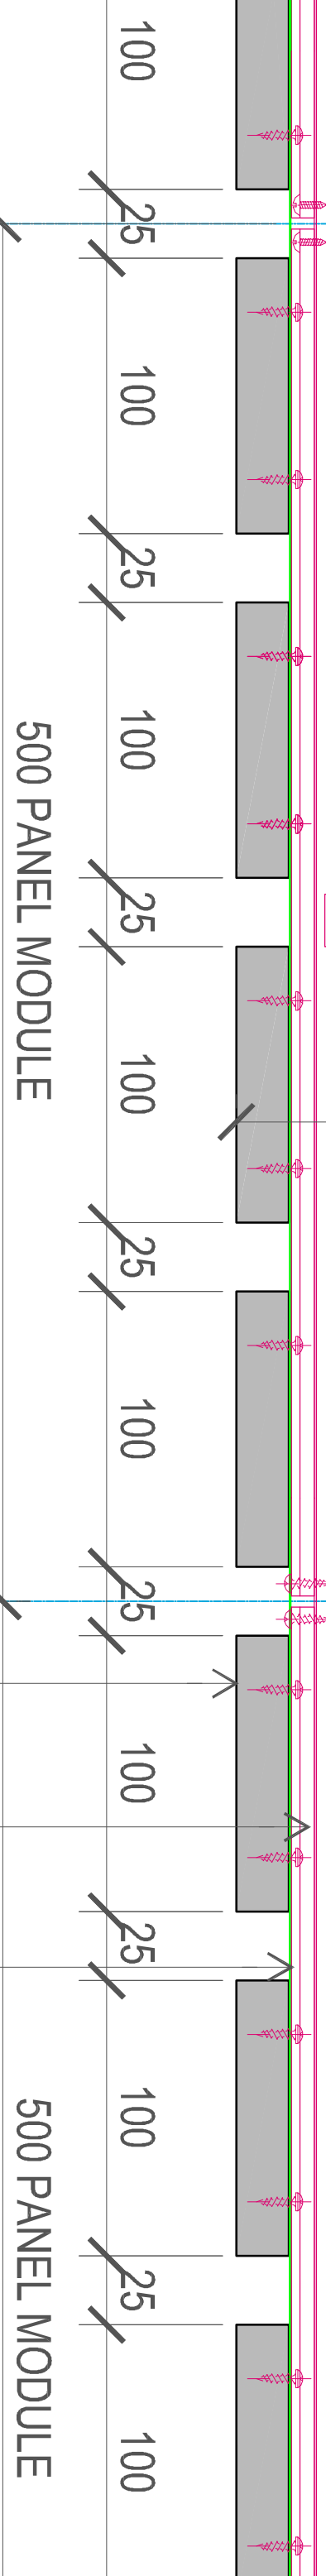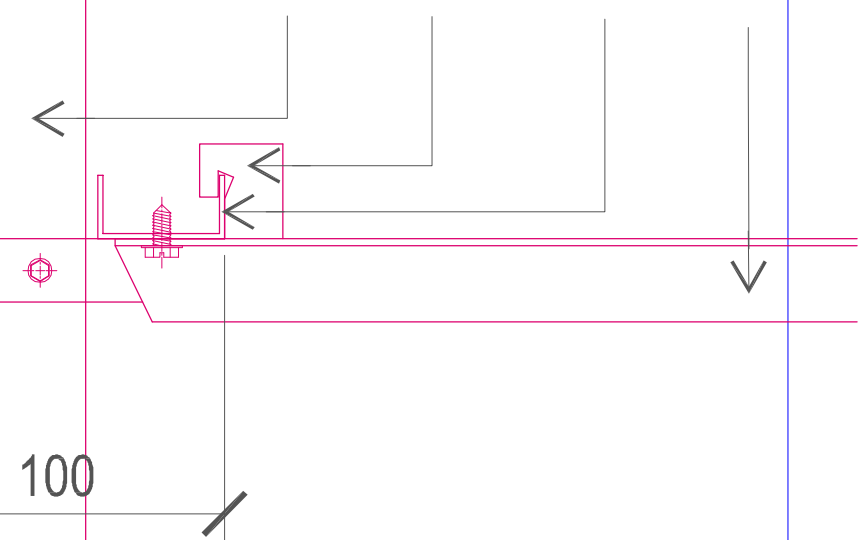

INSECT MESH (BLACK)

ALUMINIUM FIXING STRIP (BLACK)

SIBERIAN LARCH SOFFIT PANELS

